




ISSUED FOR BIDDING AND CONSTRUCTION

DATE: 02/10/2020  
 DRAWN BY: ANG  
 DESIGNED BY: BSW  
 CHECKED BY: DRW


NO.	DESCRIPTION

CENTERLINE ENGINEERING & CONSULTING, L.L.C.  
 TBE Reg. No. F-16713  
 TCELS Reg. No. 10194378  
 10210 Fossilback Ave., Suite 410  
 Lubbock, TX 79424 (806) 470-6696

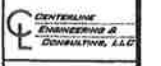

Overall Pavement Plan  
 Sterling City Estates

SHEET NO.

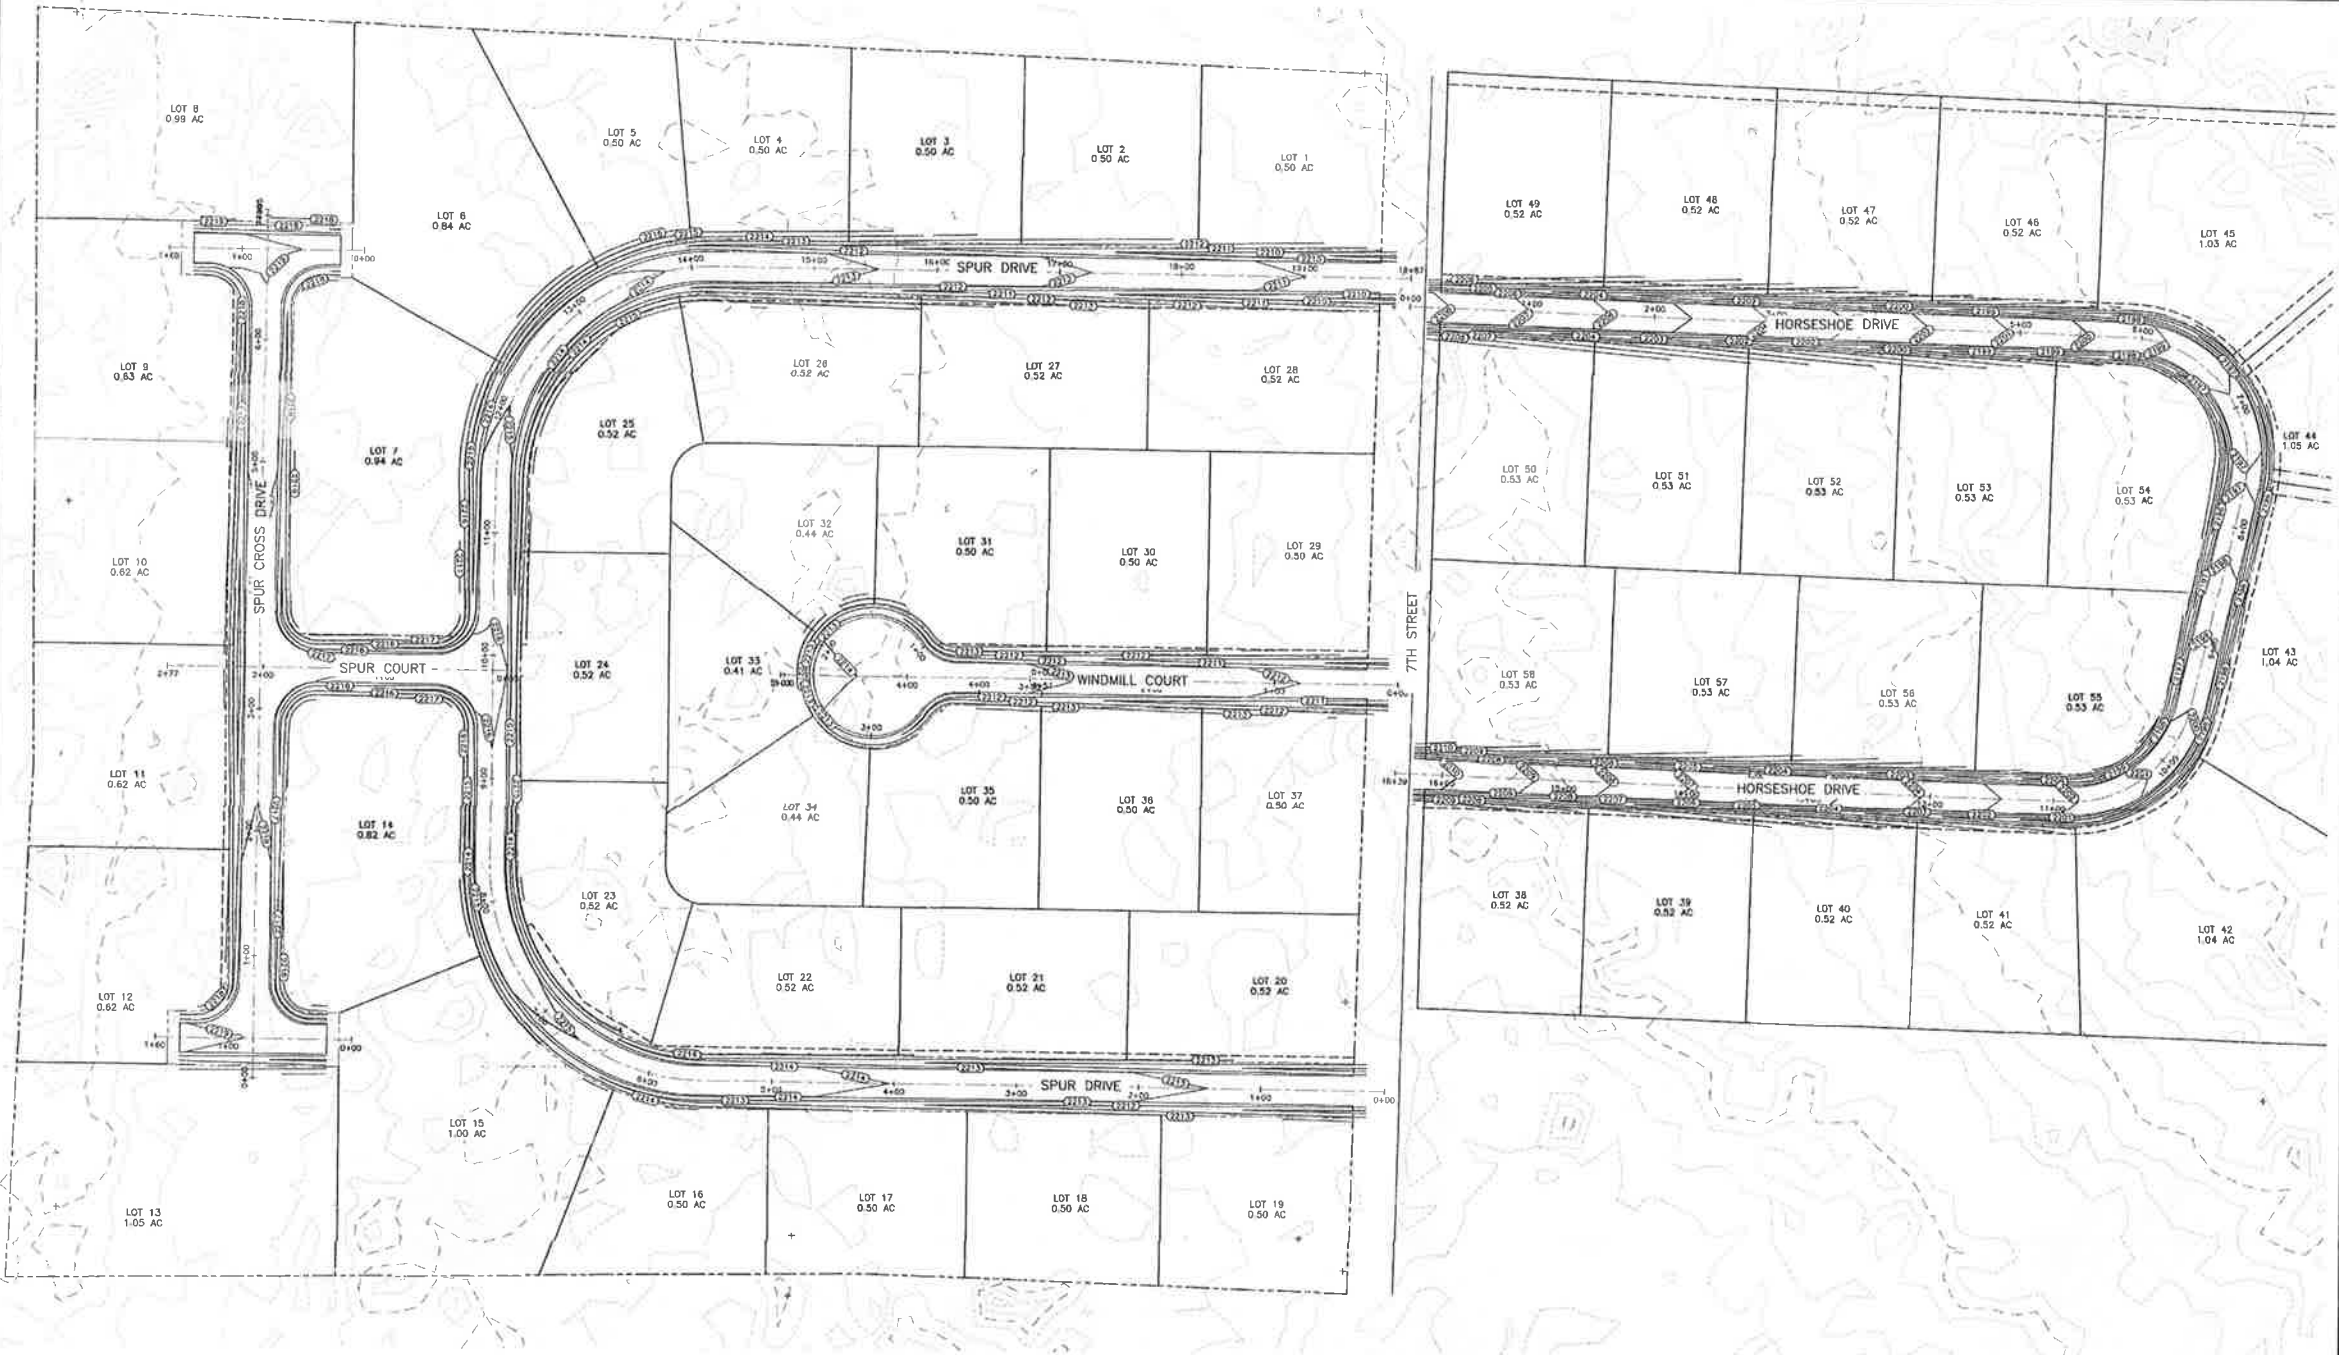

Overall Pavement Plan

